


SUBMITTAL: RHA™ - ALUMINUM ROOF HATCHES

PAGE 1

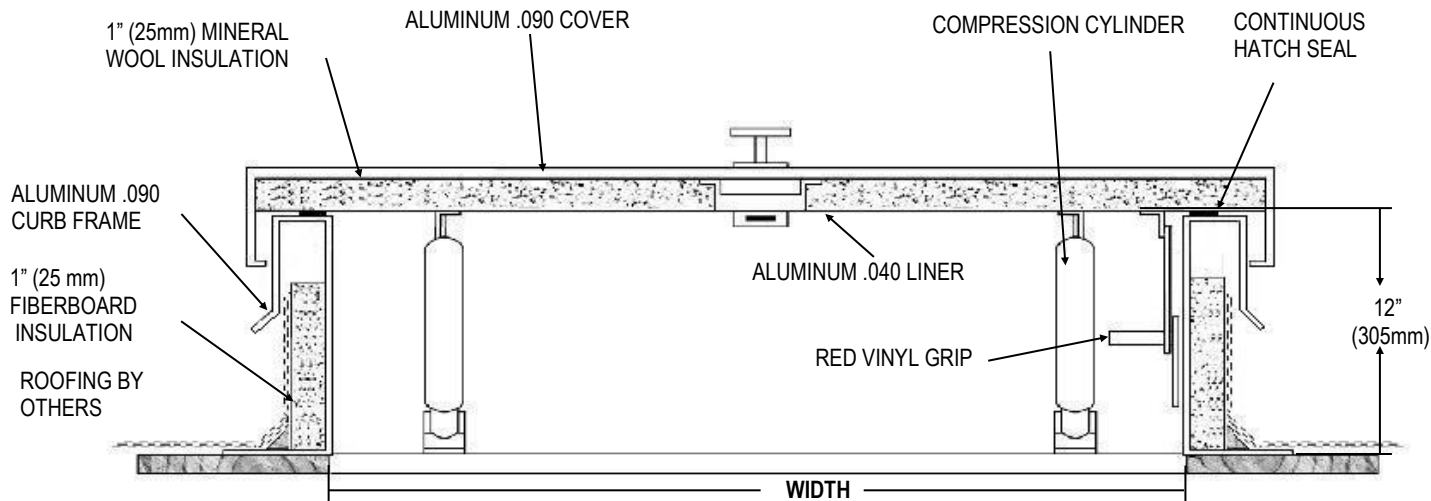

The Model RHA Series roof hatches provide for normal ladder, step ladder and stair access to roof from interior of the building. Manufactured from aluminum with weather resistant gasketing, these units feature long life, low maintenance and ease of operation. J.L. offers fully welded, mitered corners and box type door design. Units install easily over roof opening and are secured from base flange to roof deck.

Curb: .090" aluminum. 12" high curb with 3-5/8" wide flange including holes for securing to roof deck. (Curb includes integral counter flashing)

Cover: .090" aluminum, with .040" aluminum liner. Hinged on the "width" side. EPDM continuous hatch seal.

Finish: Durable, bronze powder coat.

Insulation: 1" fiberboard insulation surrounding base. 1" mineral wool insulation between exterior door and liner.

Hardware: Heavy duty zinc-coated hinge and pin. Fastening hardware is zinc-coated.

Linkage: Heavy gauge automatic hold open arm with red vinyl grip for opening and closing.

Closure: Compression operated, shock absorbing cylinder.

Latch: Exterior handle, inside locking handle with interior and exterior padlock hasp.

Sizes: Minimum size 24" x 24", maximum size 48" x 96".

OPTIONS AT ADDITIONAL COST::

___ **Stainless Steel Hardware:** Hinges, exterior handle, inside locking handle.

___ **Energy Efficient Polyisocyanurate Insulation:** 1 1/2" polyiso insulation on curb(R-9.6), 3/4" polyiso in cover (R-5)

___ **Optional colors:** ___ WH White Hammertone ___ RH Red Hammertone

___ **LP-4, LP-5, LP-6,** Ladder Posts (see separate submittals for more information)


___ **Saf-T-Hatch Rooftop Safety Railing** - (see separate submittal) **Meets OSHA 1910.23**

Double wall curb - see separate submittal

QTY	MODEL	CURB OPENING		SHIPPING WEIGHT
		Width	Length	
	RHA-1	2' 6"	3' 0"	91
	RHA-2	4' 6"	2' 6"	115
	RHA-3	8' 0"	2' 6"	190
	RHA-4	3' 0"	3' 0"	110
	RHA-5	4' 0"	4' 0"	160
				--

Other Sizes Available—Enter the Size You Wish on the Line Above

Certifications: ASTM certified under specifications A792/A792M-06a, A653/A653M-06a, C726-05 and A36/A36M-05. Tested and approved to support a minimum live load of 40 lbs/sq of with a maximum deflection of 1/150th of the span, maximum negative load of 50 lbs/sq ft wind uplift and 110 mph wind load when cover is an open position.

 <p>ACTIVAR INC. CONSTRUCTION PRODUCTS GROUP</p> <p>RHA and SAF-T-HATCH ARE TRADEMARKS OF ACPG DOWNLOAD THE MOST CURRENT SUBMITTAL FROM WEBSITE BEFORE ORDERING</p>	Distributor:	Quantity:
	Contractor:	Approved By:
	Model #:	Architect:
	Project:	Date:
<p>© 2017 Activar Construction Products</p>		
<p>HEADQUARTERS: 9702 NEWTON AV S, BLOOMINGTON, MN 55431 PH: 800-554-6077 FAX: 952-835-2218 EMAIL: SALES@ACTIVARCPG.COM WWW.ACTIVARCPG.COM</p> <p>MANUFACTURING: BLOOMINGTON MN & COMMERCE, CA WAREHOUSES: FORT MYERS FL, DALLAS TX, LANCASTER PA, ATLANTA GA, CHICAGO, IL, SEATTLE WA, OMAHA NE, FARGO ND</p>		

3/31/2017